



Schnitt A-A

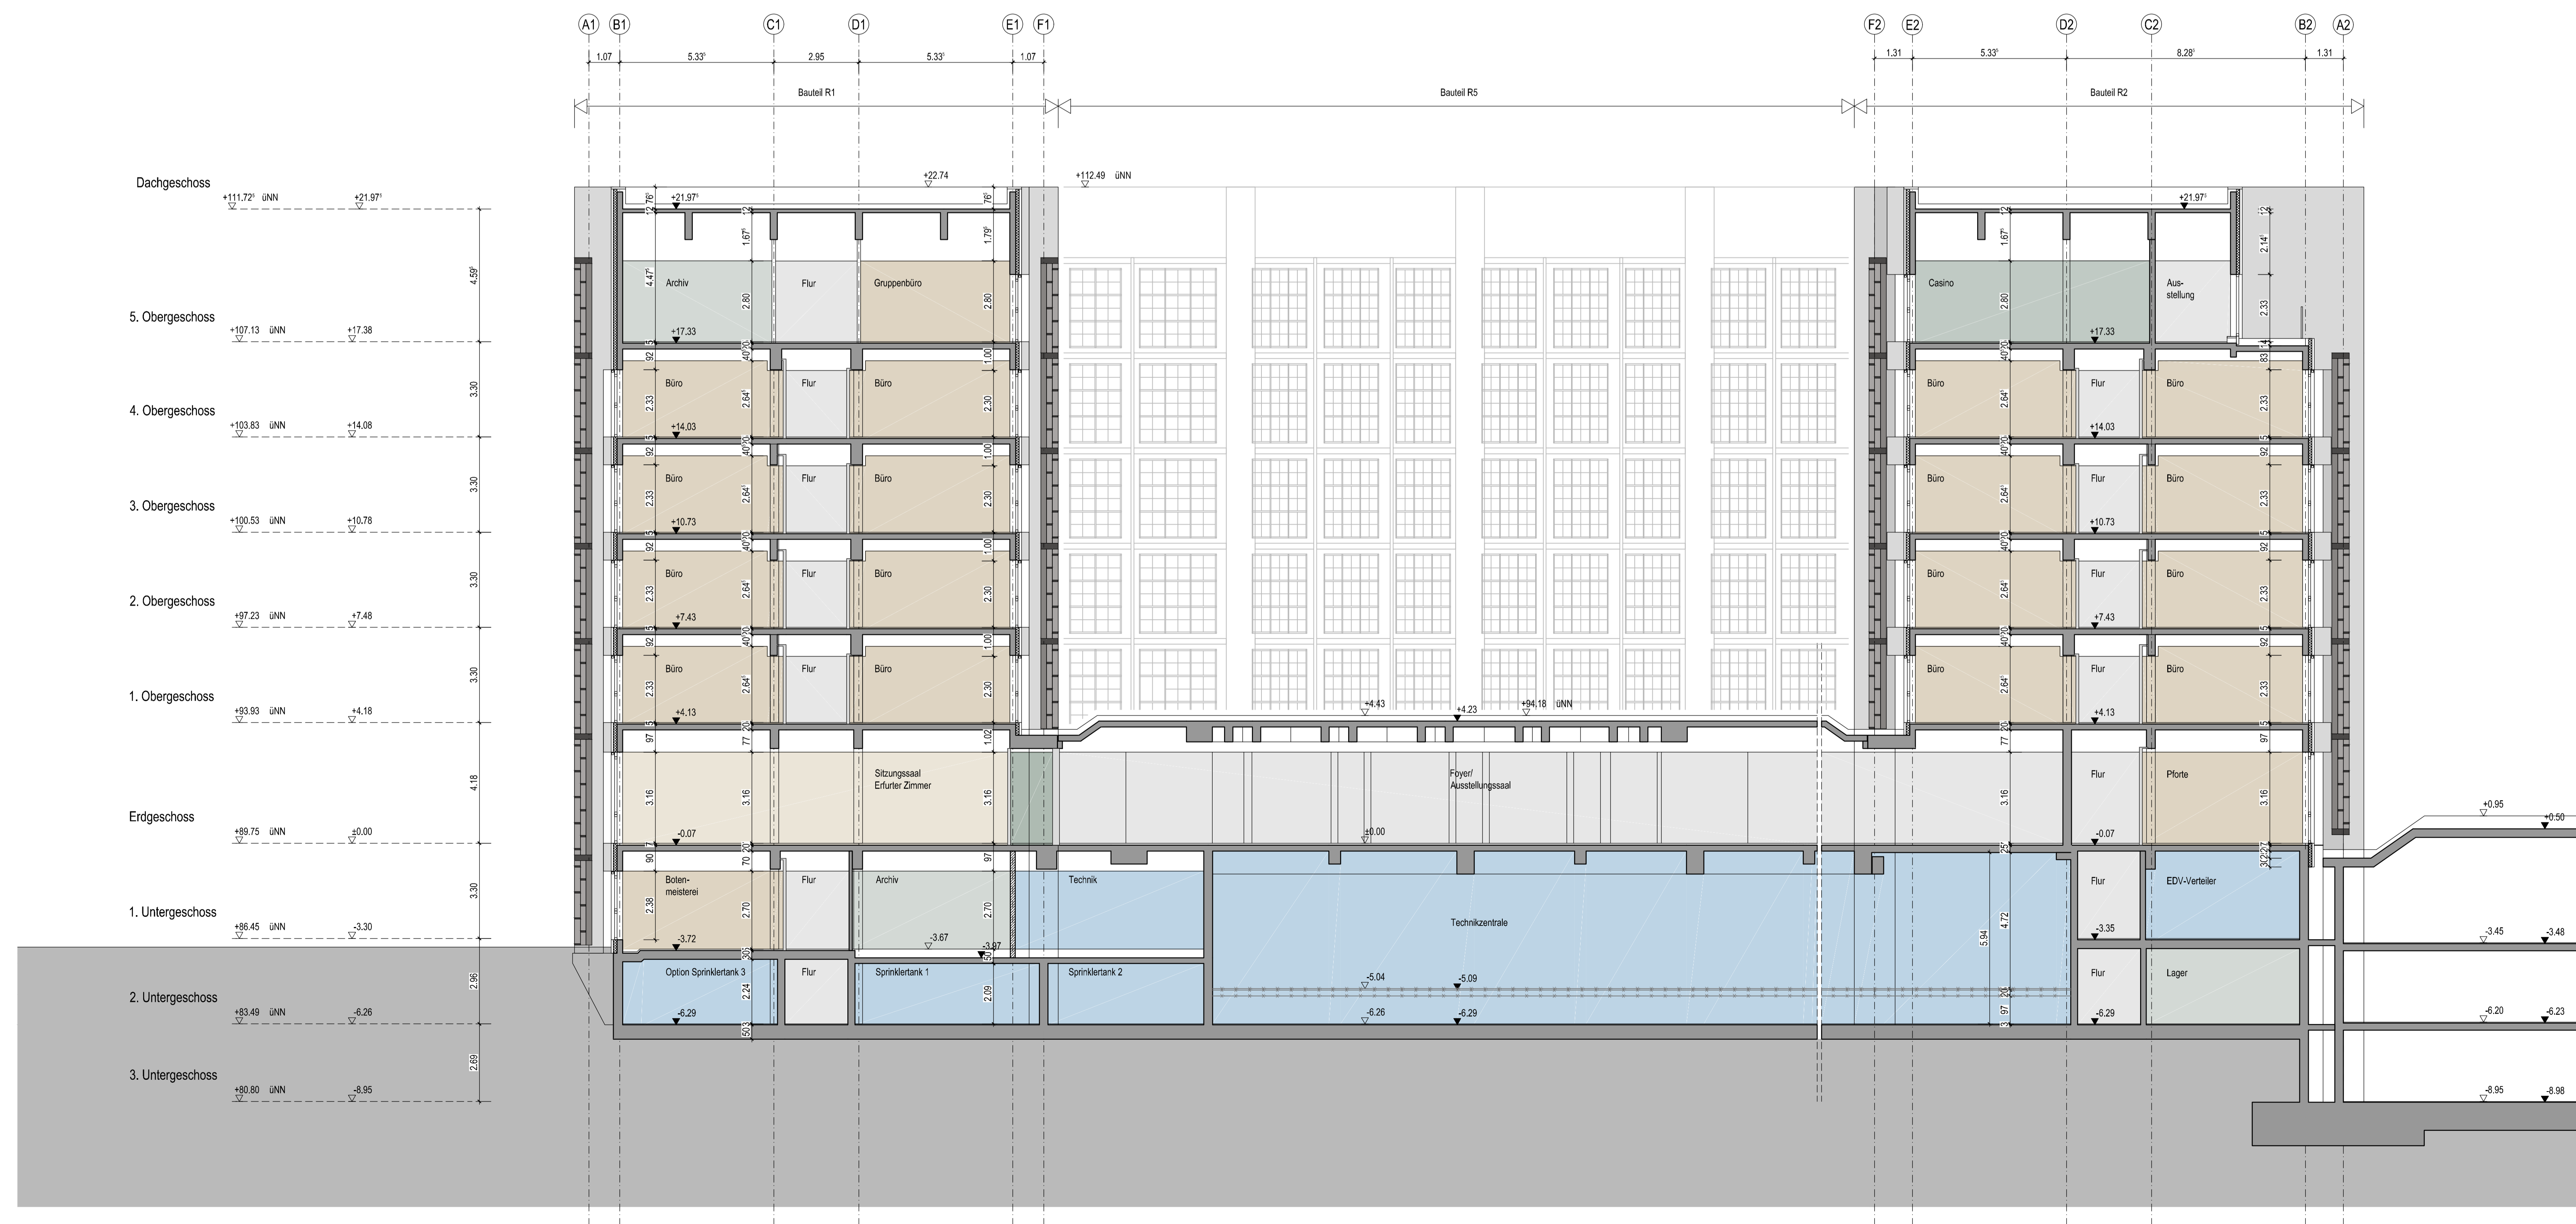

Schnitt B-B

1			
2			
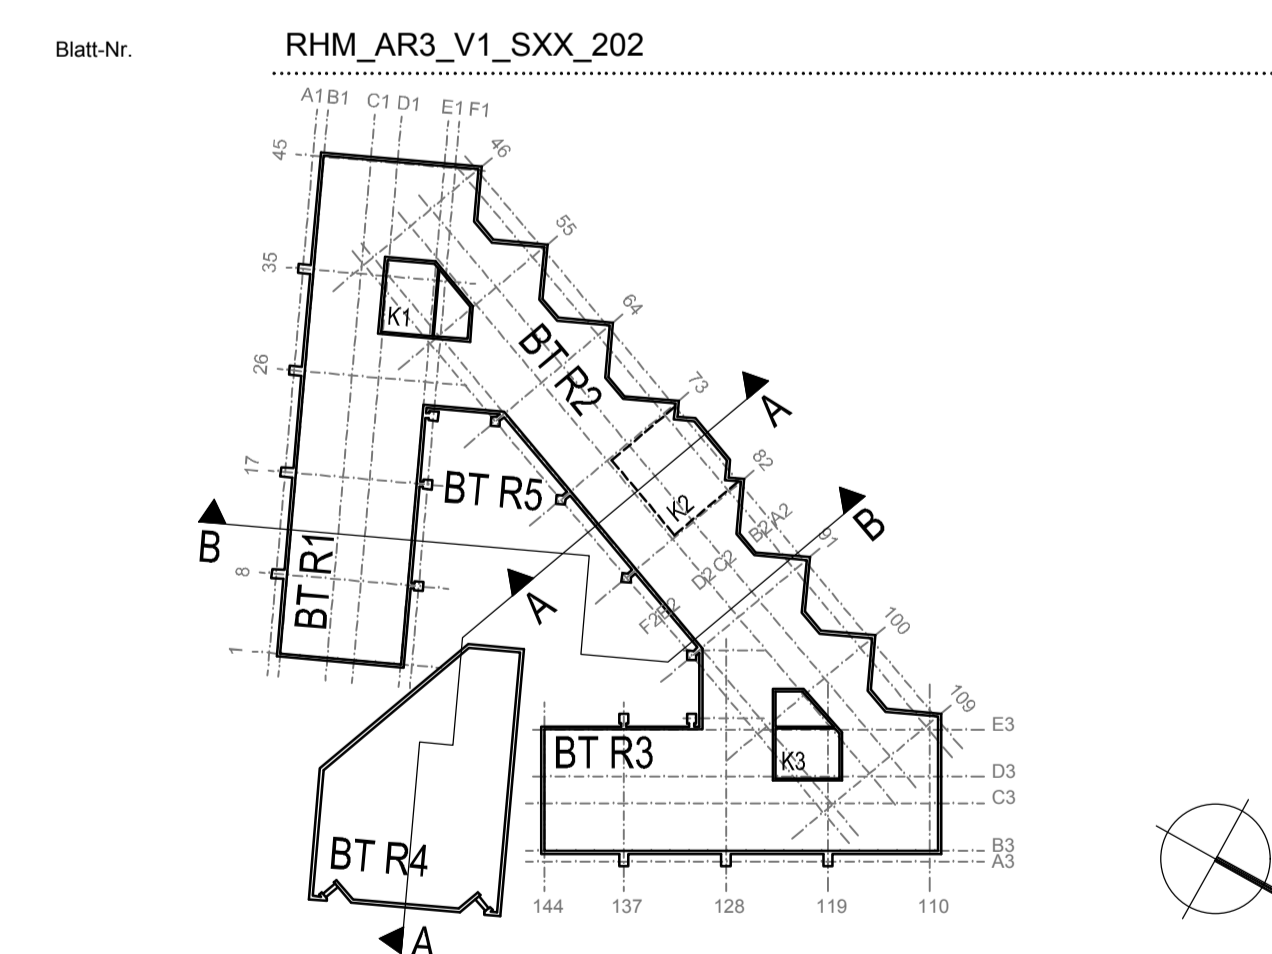

agn architekten | ingenieure | generalplaner

Projektname: Sanierung Rathaus Mainz

Auftraggeber: Stadt Mainz, Am Rathaus 1, 55116 Mainz

Projekt-Nr.: 340641

Planbezeichnung: vorläufige Entwurfsplanung - Schnitte, Variante 1 - Basisvariante - "geometrischer Funktionserhalt"

Unterschriften: Bauehr, Planverfasser

Planinformationen: Projektleiter: ma, Datum: 16.06.2017, Zeichner: bk, Maßstab: 1:100

Freigabe/Stand: Freigabe: ma, Datum Freigabe: 16.06.2017, Geprüft: ma, Datum Prüfung: 16.06.2017

Blatt-Nr.: RHM_AR3_V1_SXX_202

agb: Hochleistungs- & Partner gmbh, Bremer Allee 100, 15345/19981-8, 49479 Bielefeld, 15451/19901-120, info@agb.de, www.agb.de